


NOTE:
 CONCEPTUAL 3D FLOOR PLAN (BY TRIMBLE)
 SHOWN FOR REFERENCE ONLY. SHELL DELIVERY
 TO REMOVE EXISTING CP-SLAB INSIDE
 PERIMETER WALLS

NO.	ROOM	AREA
101	LOBBY	256 SF
102	CONFERENCE	300 SF
103	CONFERENCE	300 SF
104	CLASSROOM	628 SF
105	CLASSROOM	628 SF
106	CLASSROOM	628 SF
107	CLASSROOM	628 SF
108	CLASSROOM	628 SF
109	CLASSROOM	628 SF
110	CLASSROOM	628 SF
111	CLASSROOM	628 SF
112	CLASSROOM	628 SF
113	CLASSROOM	628 SF
114	CLASSROOM	628 SF
115	JAN	59 SF
116	UNISEX	100 SF
117	JAN	59 SF
118	BREAK ROOM	104 SF
119	JAN	59 SF
120	WOMEN	84 SF
121	MEN	84 SF
122	MECH	111 SF
123	LAUNDRY	84 SF
124	ELEC	84 SF
125	CITY IT	84 SF
126	MECH	111 SF
127	MECH	111 SF
NO.	ROOM	AREA
101	LOBBY	256 SF
102	CONFERENCE	300 SF
103	CONFERENCE	300 SF
104	CLASSROOM	628 SF
105	CLASSROOM	628 SF
106	CLASSROOM	628 SF
107	CLASSROOM	628 SF
108	CLASSROOM	628 SF
109	CLASSROOM	628 SF
110	CLASSROOM	628 SF
111	CLASSROOM	628 SF
112	CLASSROOM	628 SF
113	CLASSROOM	628 SF
114	CLASSROOM	628 SF
115	JAN	59 SF
116	UNISEX	100 SF
117	JAN	59 SF
118	BREAK ROOM	104 SF
119	JAN	59 SF
120	WOMEN	84 SF
121	MEN	84 SF
122	MECH	111 SF
123	LAUNDRY	84 SF
124	ELEC	84 SF
125	CITY IT	84 SF
126	MECH	111 SF
127	MECH	111 SF
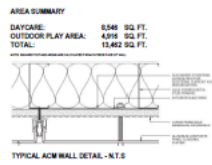


FLOOR PLAN - COMPLETE BUILDING SHELL - OPTION 1
 1/8" = 1'-0"

DATE	09/16/22	JOB NO.	211621
DRAWN	FW	CHECKED	LDW
SHEET TITLE	FLOOR PLAN		
REVISION			

PHX SKY TRAIN CHILDCARE FACILITY
SKY HARBOR INTERNATIONAL AIRPORT
 CITY OF PHOENIX AVIATION DEPARTMENT
 400 STREET
 PHOENIX AZ 85004

LEA - ARCHITECTS, LLC
 1730 EAST NORTHERN AVE. PHOENIX, AZ
 ARCHITECTURE. PLANNING. INTERIORS. CONSTRUCTION MGMT.



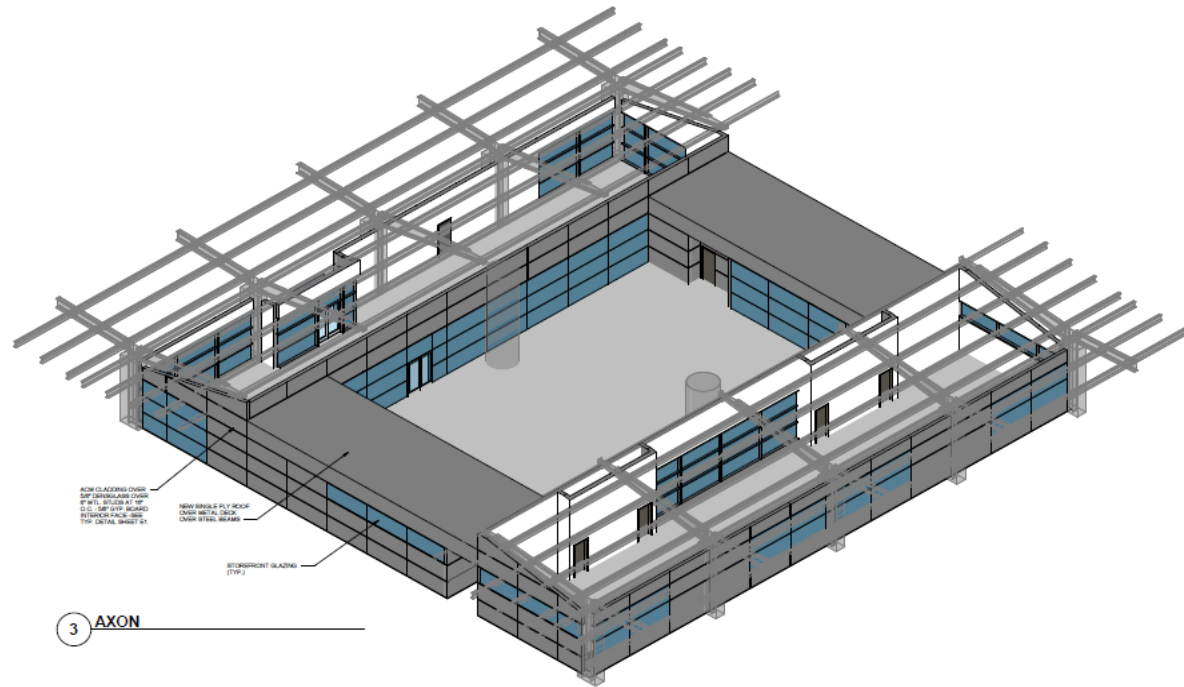

3 AXON

DATE	08/11/23	JOB NO.	211023
DRAWN	JVA	CHECKED	LGL/L
SHEET TITLE			
THREE DIMENSIONAL DRAWINGS			
REVISION			
<small>LEA ARCHITECTS, PLLC (STATE OF ARIZONA LICENSED ARCHITECTS) 1730 EAST NORTHERN AVENUE, PHOENIX, AZ 85016 (602) 498-1000 WWW.LEA-ARCHITECTS.COM</small>			

PHX SKY TRAIN CHILDCARE FACILITY
SKY HARBOR INTERNATIONAL AIRPORT
CITY OF PHOENIX AVIATION DEPARTMENT

4455 STREET
 PHOENIX, AZ 85044

LEA - ARCHITECTS, LLC
 1730 EAST NORTHERN AVENUE, PHOENIX, AZ
 ARCHITECTURE. PLANNING. INTERIORS. CONSTRUCTION MGMT.

E2

CONCEPT DESIGN