


AVN RCS 22-001
Deer Valley Airport Food and Beverage Concession
Exhibit 2A
Premises

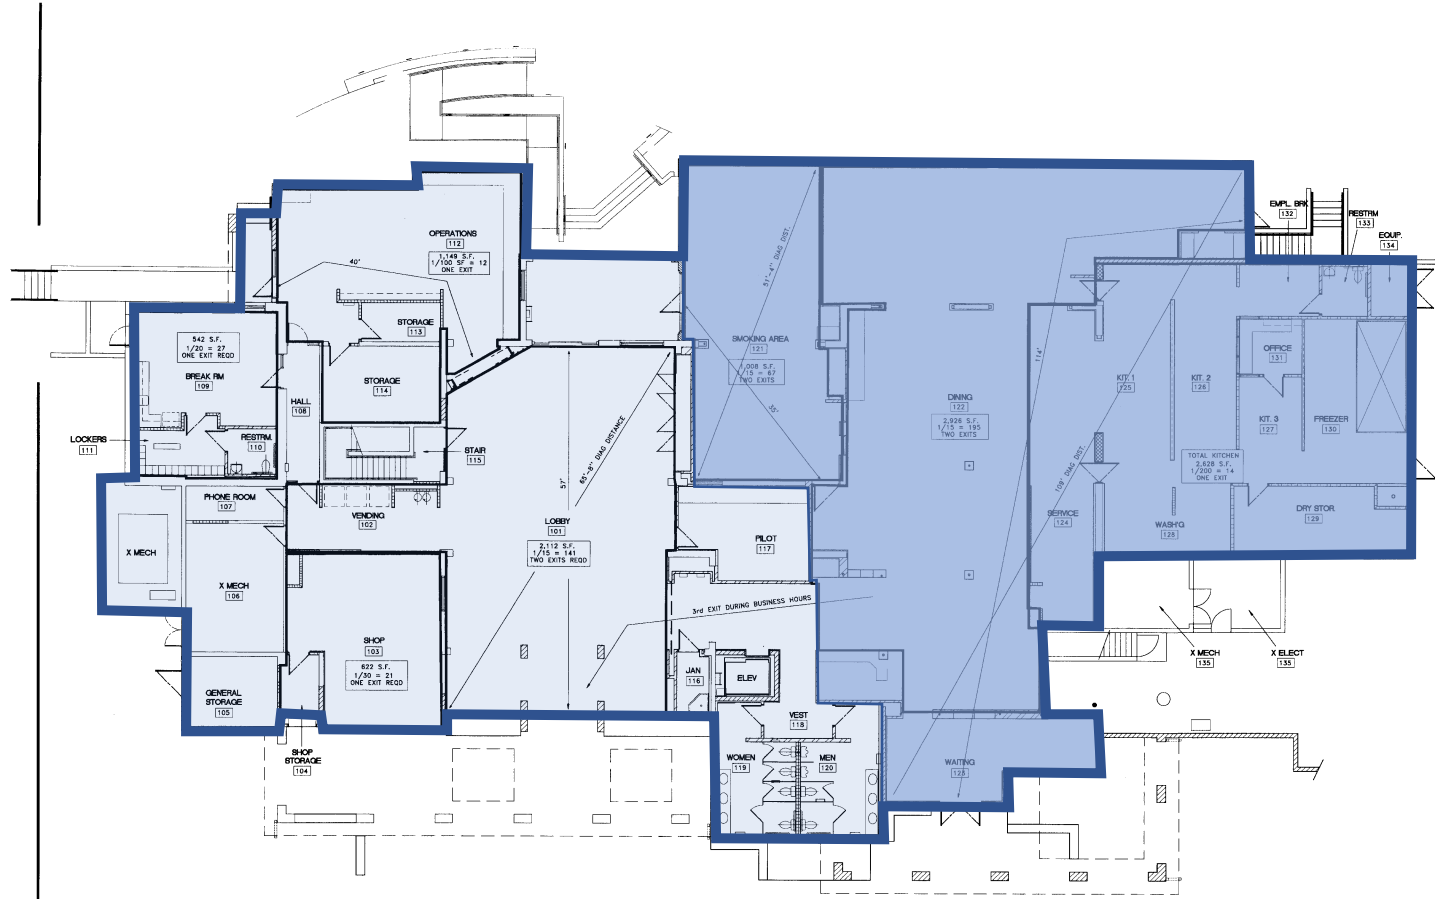


1st FLOOR AREAS PLAN
 NORTH

THE WAGNER PARTNERSHIP
 ARCHITECTURE • INTERIORS • PROJECT MANAGEMENT
 4700 EAST THOMAS RD # 107 PHOENIX, AZ 85018 6029821999

**DEER VALLEY AIRPORT TERMINAL
 EXPANSION AND REMODEL
 PROJECT # AV30000027**
 702 W. DEER VALLEY ROAD



THIS DOCUMENT IS THE PROPERTY OF THE ARCHITECT AND IS NOT TO BE REPRODUCED OR TRANSMITTED IN ANY FORM OR BY ANY MEANS, ELECTRONIC OR MECHANICAL, INCLUDING PHOTOCOPYING, RECORDING, OR BY ANY INFORMATION STORAGE AND RETRIEVAL SYSTEM, WITHOUT THE WRITTEN PERMISSION OF THE ARCHITECT.

NO.	REVISION	DATE

SCALE
CODE AREAS
 FLOOR PLAN
 1st FLOOR
SCALE
 1/8" = 1'-0"

DATE
31 JAN 2000
BY
A0.3