


**Lounge**

- 1 Bar Stations
- 2 Concessions

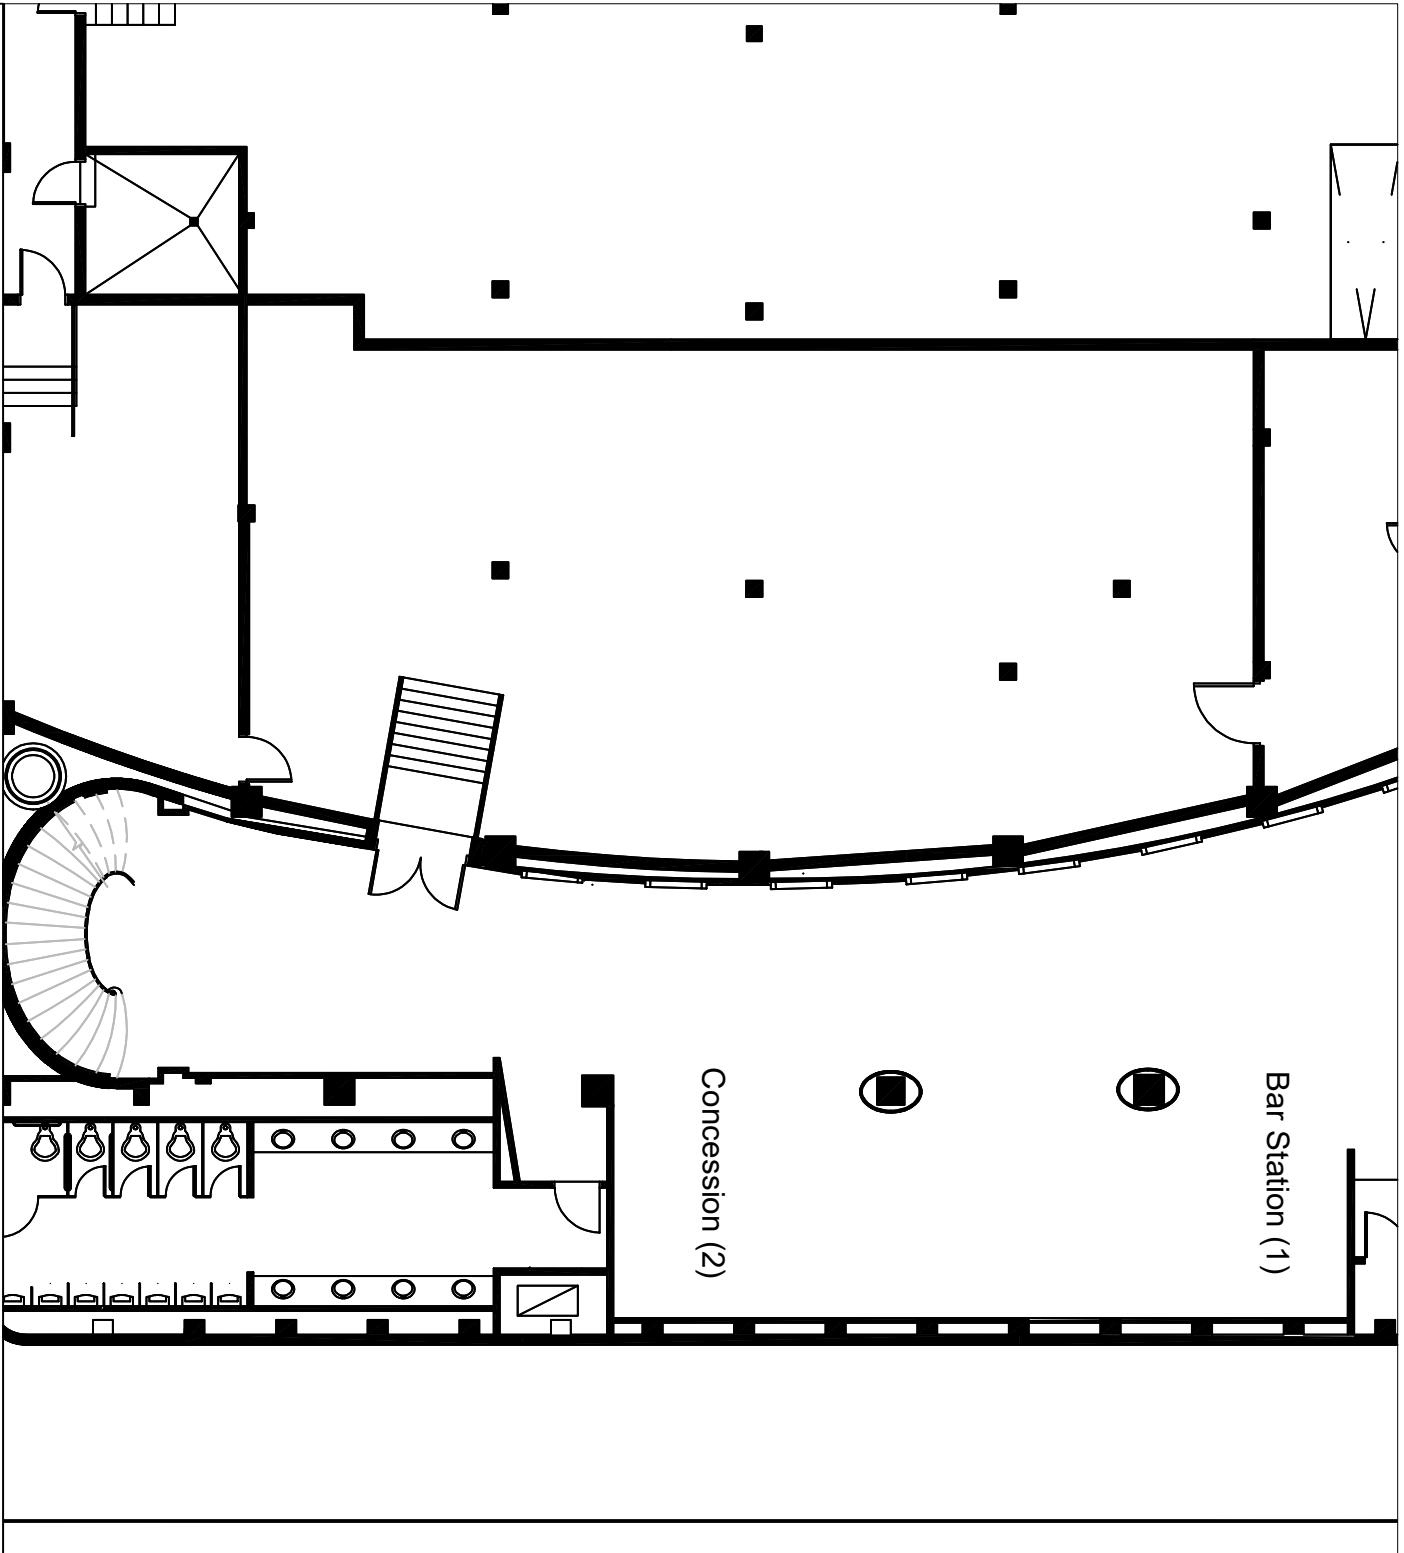

**NOTES:**

s:\AutoCAD\EBMS1  
Creation Date: 6/28/24  
Created By: C. Allen