












-  = Exterior horn/strobe device
-  = Noisy environment speaker
-  = Interior light – heart friendly
-  = Interior speaker – heart friendly
-  = Auto-opening bay door w/ bypass
-  = Crash line phone
-  = Interior flashing light
-  = Auto-opening bay door






 


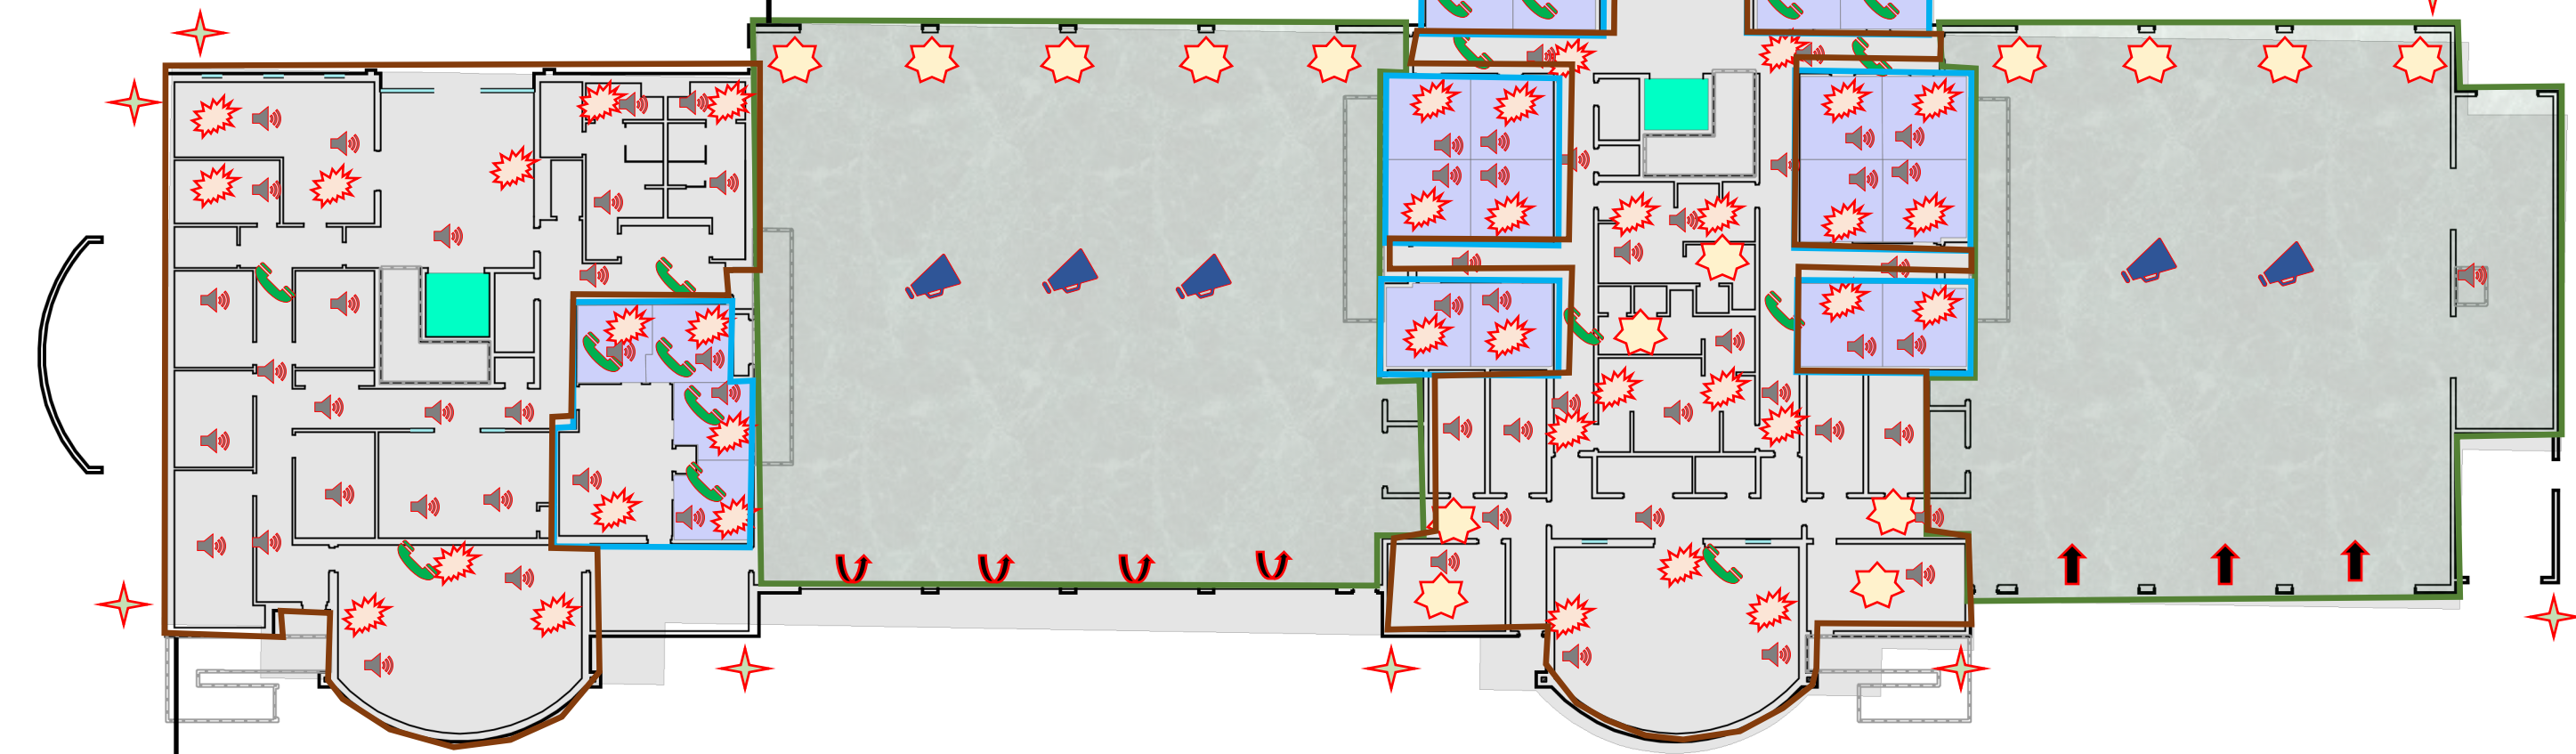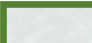
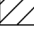

 

#### PA Zones

-  Common areas
-  Equipment bays
-  Dorms



PHX SKY HARBOR  
INTERNATIONAL AIRPORT  
CITY OF PHOENIX  
AVIATION DEPARTMENT  
TECHNOLOGY DIVISION






JUNE 11, 2020


#### ARFF Station 19 - Level 1

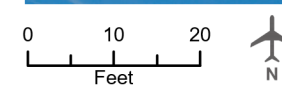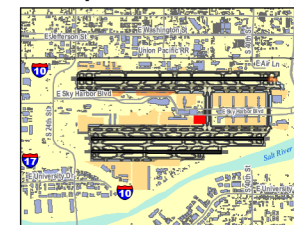-  Door
-  Other Door
-  Window
-  Wall Interior
-  Wall Exterior
-  Stairway
-  Elevator
-  Escalator
-  Structural Column
-  Building
-  Dorm



#### Map Extent Location

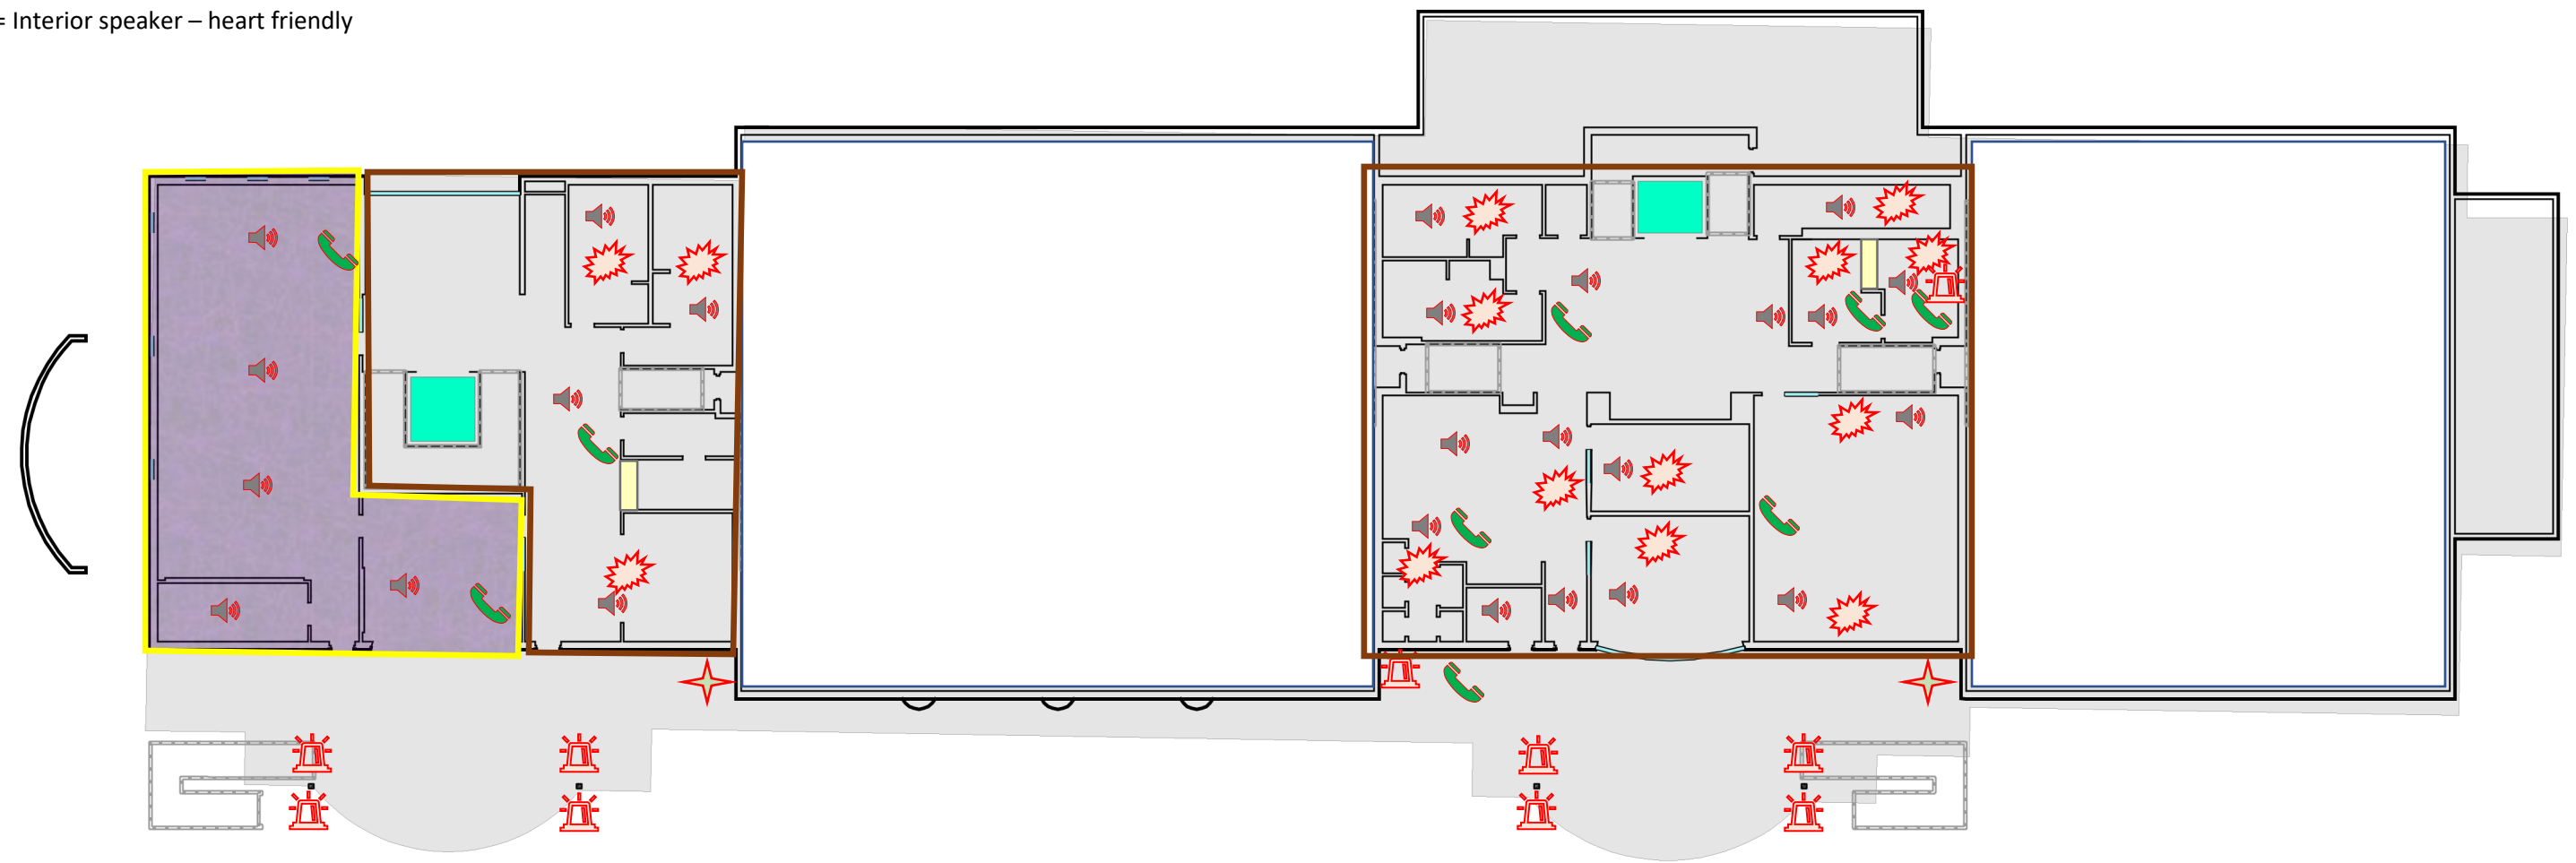

-  = Exterior horn/strobe device
-  = Exterior flashing light
-  = Interior light – heart friendly
-  = Interior speaker – heart friendly
-  = Crash line phone



PA Zones




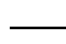





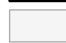

-  Common areas
-  Training Room (speaker shunt required)

PHX SKY HARBOR  
INTERNATIONAL AIRPORT



CITY OF PHOENIX  
AVIATION DEPARTMENT  
TECHNOLOGY DIVISION


JUNE 11, 2020

ARFF Station 19 - Level 2

-  Door
-  Other Door
-  Window
-  Wall Interior
-  Wall Exterior
-  Stairway
-  Elevator
-  Escalator
-  Structural Column
-  Building
-  Computer Rack

Map Extent Location

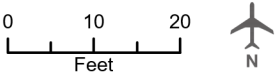
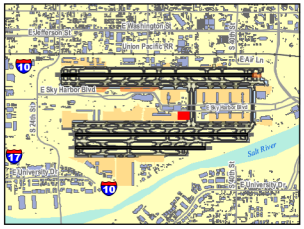


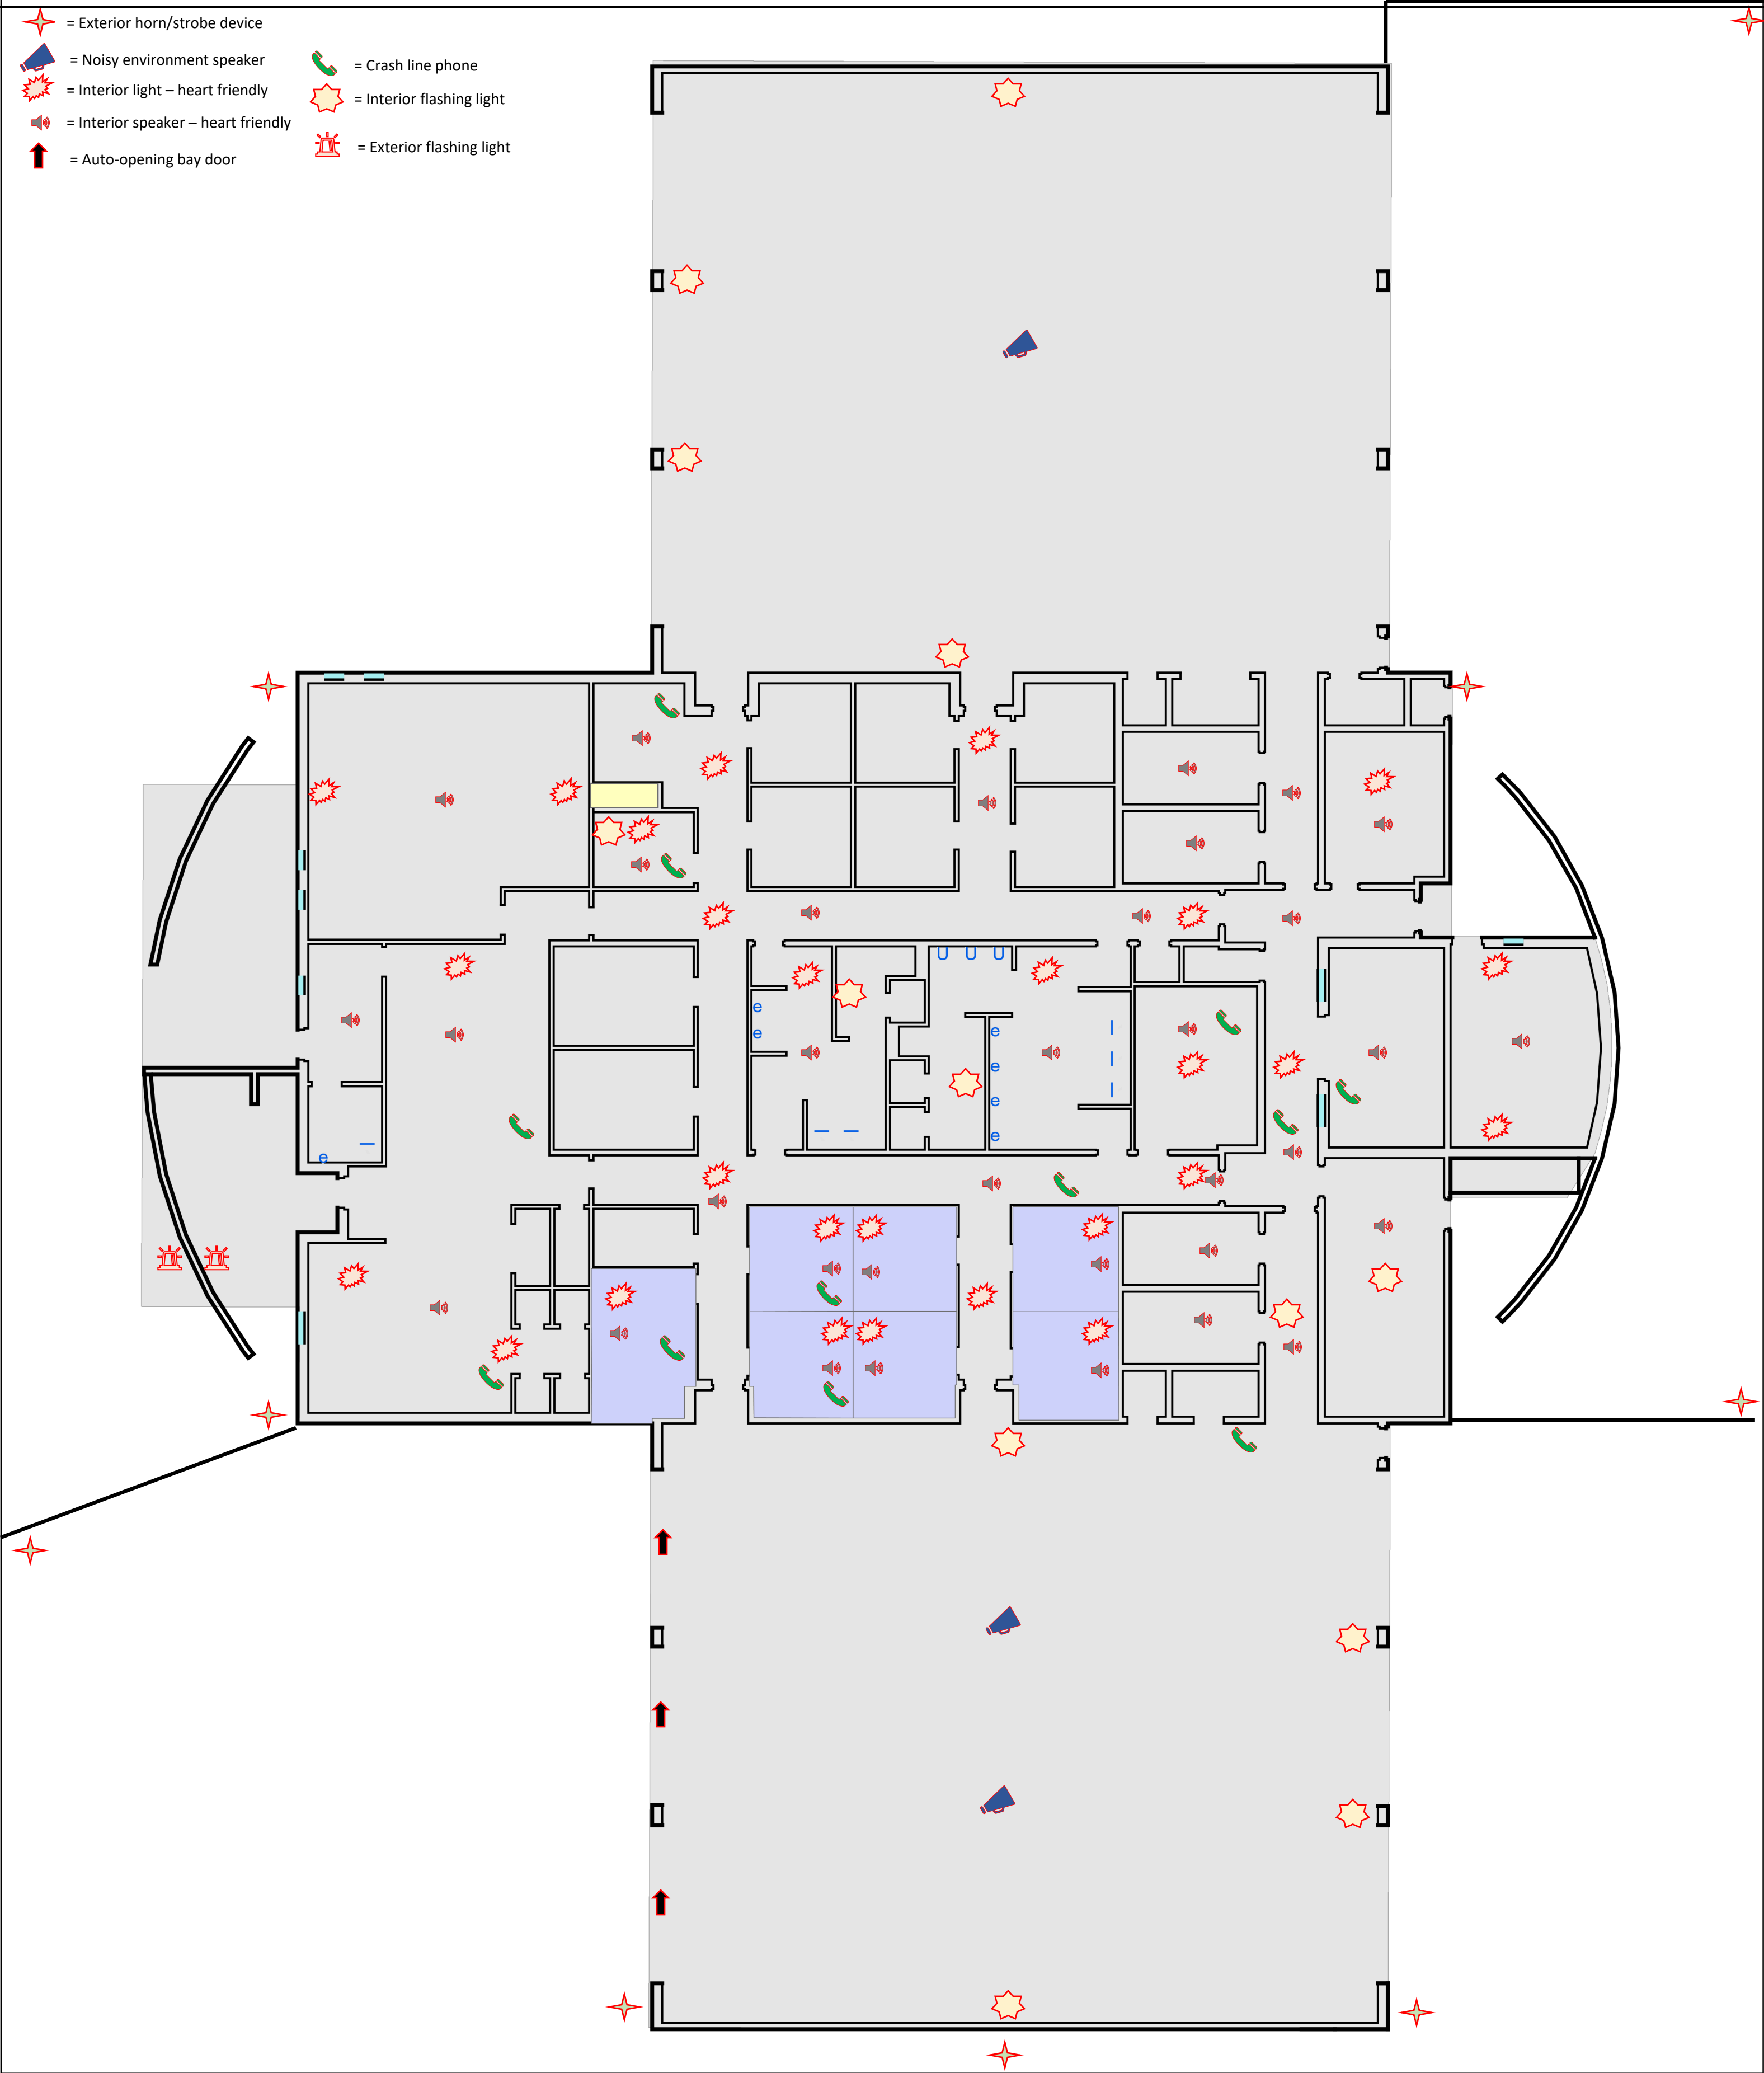

ARFF Station 29 - Level 1

- |               |                   |               |
|---------------|-------------------|---------------|
| Door          | Stairway          | Dorm          |
| Other Door    | Elevator          | Computer Rack |
| Window        | Escalator         |               |
| Wall Interior | Structural Column |               |
| Wall Exterior | Building          |               |

Map Extent Location

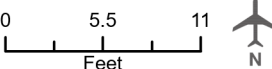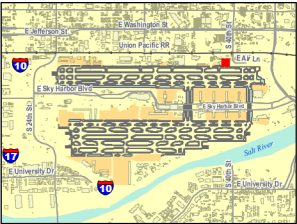

Proposed Equipment List / Device Count

Location	Device Name	Quantity
Fire Station 19 Level 1	Exterior horn/strobe device	13
	Noisy environment speaker	5
	Interior light – heart friendly	41
	Interior speaker – heart friendly	69
	Auto-opening bay door w/ bypass	4
	Crash line phone	16
	Interior flashing light	15
	Auto-opening bay door	3
Fire Station 19 Level 2	Exterior horn/strobe device	2
	Exterior flashing light	10
	Interior light – heart friendly	14
	Interior speaker – heart friendly	25
	Crash line phone	9
Fire Station 29	Exterior horn/strobe device	9
	Noisy environment speaker	3
	Interior light – heart friendly	27
	Interior speaker – heart friendly	34
	Crash line phone	12
	Interior flashing light	13
	Auto-opening bay door	3